

Phoenix 2 High Capacity Twin Pack 15
(with Elite 2 6x2ML chassis)

Overall Length 9.04M
Overall Width 2.500M
Overall Body Height 3.205M
Min Body Ground Clearance 0.410M
Max Track Width 2.500M
Lock-to-lock time 4.00s
Kerb to Kerb Turning Radius 7.800M

DISCLAIMER

The Developer/Contractor/Builder is to ensure that the building under construction complies with the 2010 Building Regulations in respect of all trades involved in the construction of this development.

All Site Development works to be carried out in accordance with:
*Recommendations for Site Development Works for Housing Areas Dept. of Environment.



Contractors must verify all dimensions at the job before commencing any work. No working dimensions to be scaled. This drawing is for the purpose of planning only. Dimensions to blockwork only.

Revision

Date	Rev.



REFUSE TRUCK AUTO-TRACK DETAILS

Scale 1:100 @ A1

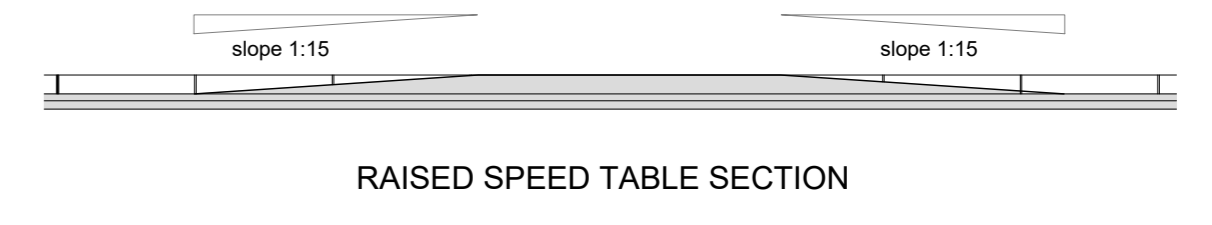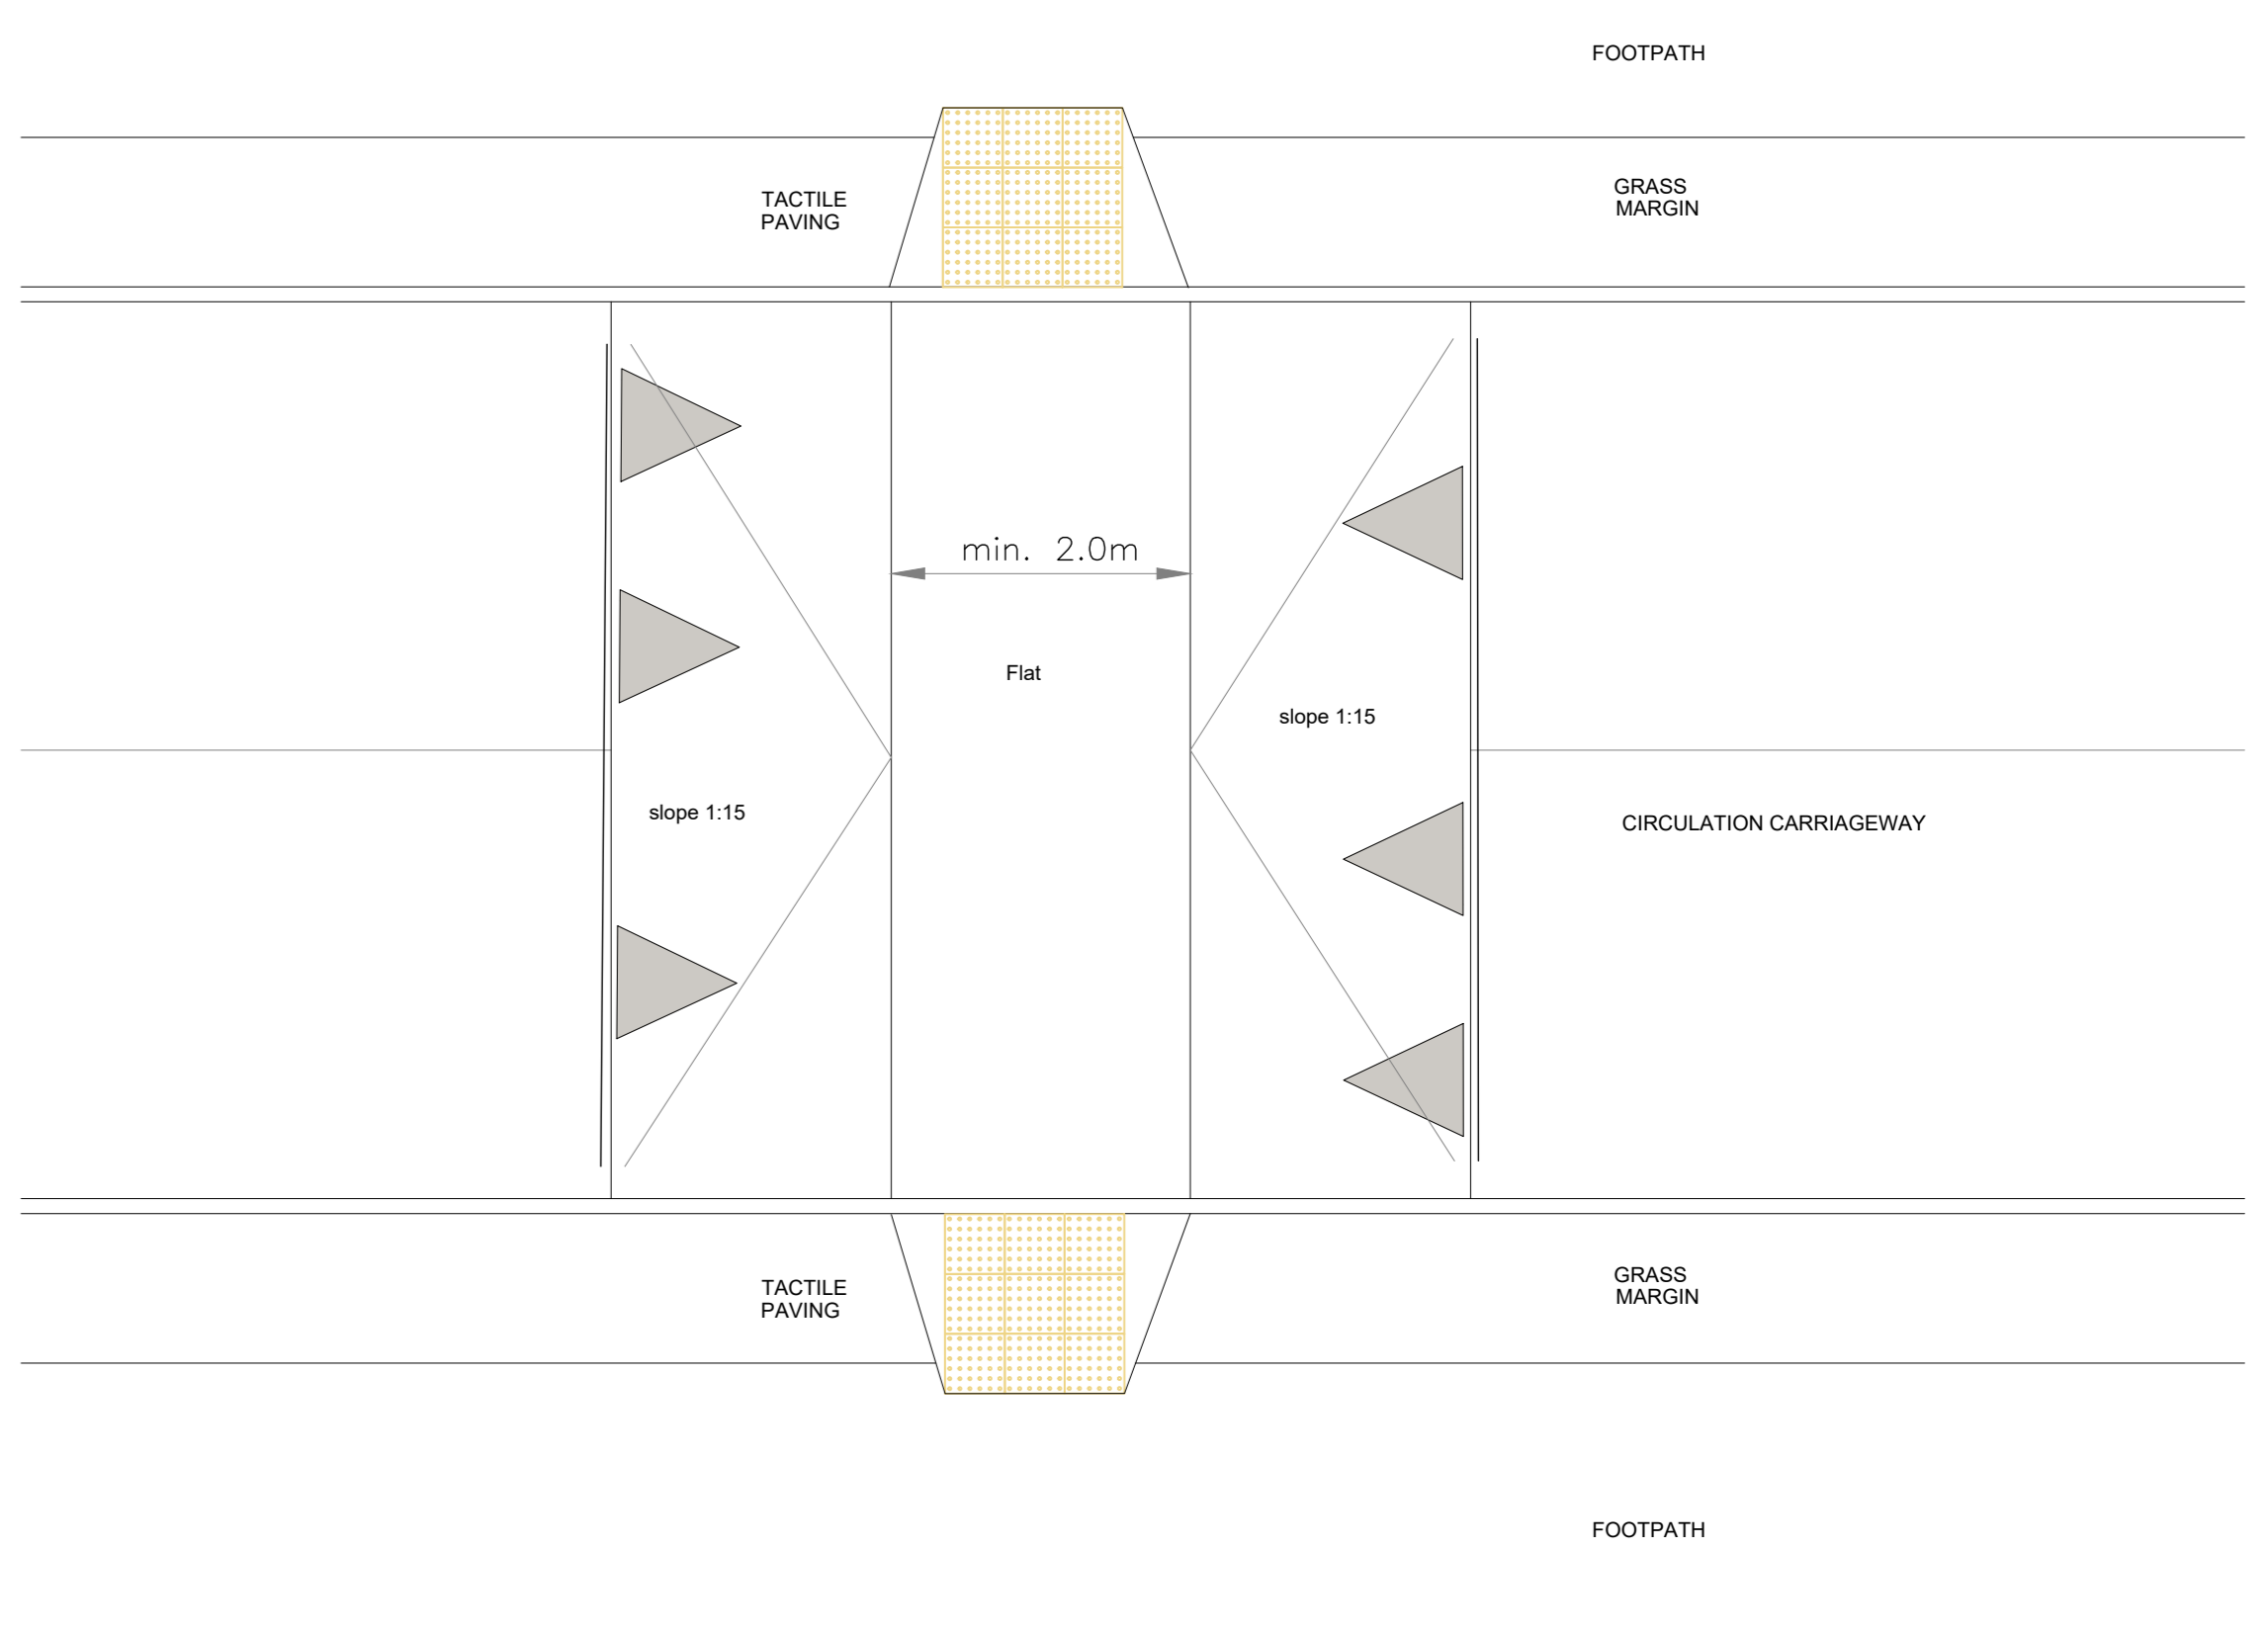

RAISED SPEED TABLE DETAILS

Scale 1:50 @ A0

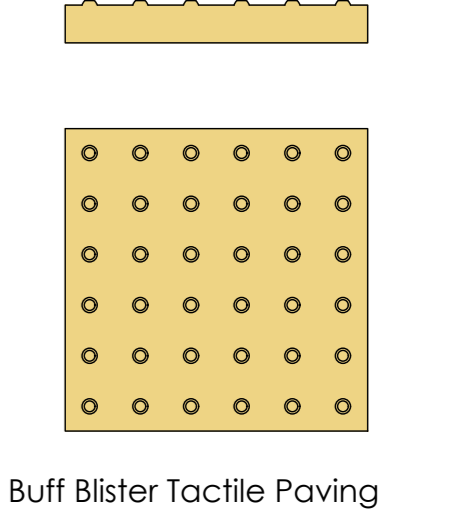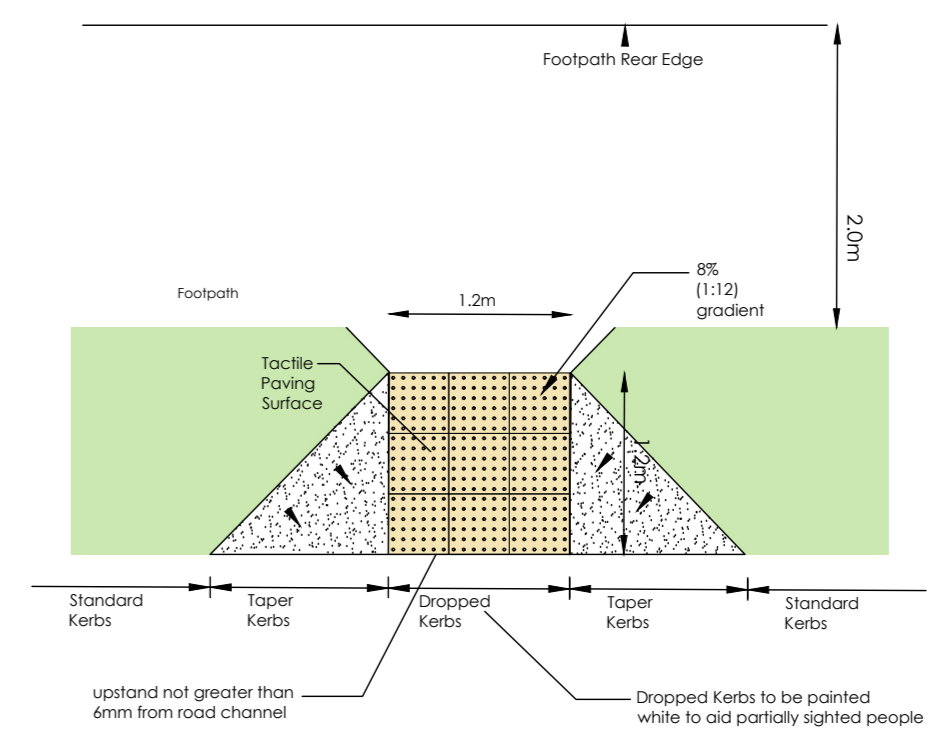

DISHED KERB DETAILS

Scale 1:10 / 1:50 @ A1

- Site Outlined in Red
- Land in Applicant's Ownership Outlined in Blue
- Link Street - 6.0m
- Local Street - 5.5m
- Home Zone - 5.5m
- Cycle Lane
- + Proposed Light Standard - See Accompanying Drawing & Report by Rexel for Luna Calculations

KEY LEGEND

SITE LAYOUT - ROAD DETAILS & SWEEP PATH ANALYSIS

Scale 1:500 @ A0

Client: Westar Investments Ltd.

Job: Residential SHD Development at Clane, Co. Kildare

Location: Clane, Co. Kildare

Drawing Title: Road Details & Swept Path Analysis Refuse Truck Swept Path

brian connolly associates
CONSULTING ENGINEERS

BSc Eng. MSc, DIC, C. Eng. MBE
The Studio, "Wood Mill", Clane, Co. Kildare. 1.041 882211 / 1.041 880423
e: bconnoc@eircom.net

SHD SUBMISSION

job no	20017
date	10-12-2020
scale	1:500 @ A0
drawn by	David Casey
card ref no	300
planning ref no	
fire ref no	
drawing no	20017-305-2